
 


# BUILDINGS

- 01(TB) TORY BUILDING
- 02(ML) MacODRUM LIBRARY
- 03(PA) PATERSON HALL
- 04(SA) SOUTHAM HALL
- 05(RH) RENFREW HOUSE
- 06(LH) LANARK HOUSE
- 07(UC) UNIVERSITY CENTRE
- 08(GY) GYMNASIUM
- 09(AC) ATHLETICS BUILDING
- 10(ME) C.J. MACKENZIE BUILDING
- 11(MB) MAINTENANCE BUILDING
- 12(SC) STEACIE BUILDING
- 13(HP) HERZBERG LABORATORIES
- 14(RU) RUSSELL - GRENVILLE HOUSE
- 15(LA) LOEB BUILDING
- 16(NB) H.H.J. NESBITT BIOLOGY
- 17(RO) ROBERTSON HALL
- 18(GH) GLENGARRY HOUSE
- 19(CO) RESIDENCE COMMONS
- 20(PG) PARKING GARAGE
- 21(DT) DUNTON TOWER
- 22(AA) ARCHITECTURE BUILDING
- 23(SP) ST. PATRICK'S BUILDING
- 24(SR) SOCIAL SCIENCE RESEARCH BUILDING
- 25(LS) LIFE SCIENCE RESEARCH BUILDING
- 26(SD) STORMONT-DUNDAS HOUSE
- 27(MC) MINTO C.A.S.E.
- 28(CC) COLONEL BY CHILDCARE CENTRE
- 29(TT) CARLETON TECHNOLOGY & TRAINING CENTRE
- 30(LE) LEEDS HOUSE
- 31(AT) AZRIELI THEATRE
- 32(AP) AZRIELI PAVILION
- 33(NW) NATIONAL WILDLIFE RESEARCH CENTRE
- 34(PH) PRESCOTT HOUSE
- 35(FH) FIELDHOUSE
- 36(AH) ALUMNI HALL
- 37(HC) HUMAN COMPUTER INTERACTION BUILDING
- 38 (VS) VISUALIZATION & SIMULATION BUILDING
- 39(IH) CARLETON ICE HOUSE
- 40(TC) TENNIS CENTRE
- 41(FR) FRONTENAC HOUSE
- 42(CB) CANAL BUILDING
- 43(RB) RIVER BUILDING
- 44(LX) LENNOX - ADDINGTON RESIDENCE
- 45(GB) GROUNDS BLDG
- 46(PS) NEW PARKING GARAGE
- 47(UH) URBANDALE CENTRE FOR HOME ENERGY RESEARCH
- 48(-) Proposed New Residence (under development)
- 49(HS) Health Science Centre
- 50(NI) Nicol Building (under construction)
- 72(SS) BRONSON SUBSTATION
- 73(KH) KEITH HARRIS STADIUM
- T TUNNELS

# PARKING SPACES

- P1
- P2
- P3
- P4
- P5
- P6
- P7 - (Anniversary Park)
- P8 - (Social Science Bldg)
- P9 - 20(PG) Parking Garage
- P10
- P11 - (CTTC Building)
- P12 - (Fieldhouse)
- P14 - (National Wildlife Research)
- P15 - RUSSELL-GRENVILLE
- P16 - RIVER BUILDING
- P17 - COMMONS/LENNOX
- P18 - 46(-) PARKING STRUCTURE
- ML - GARAGE

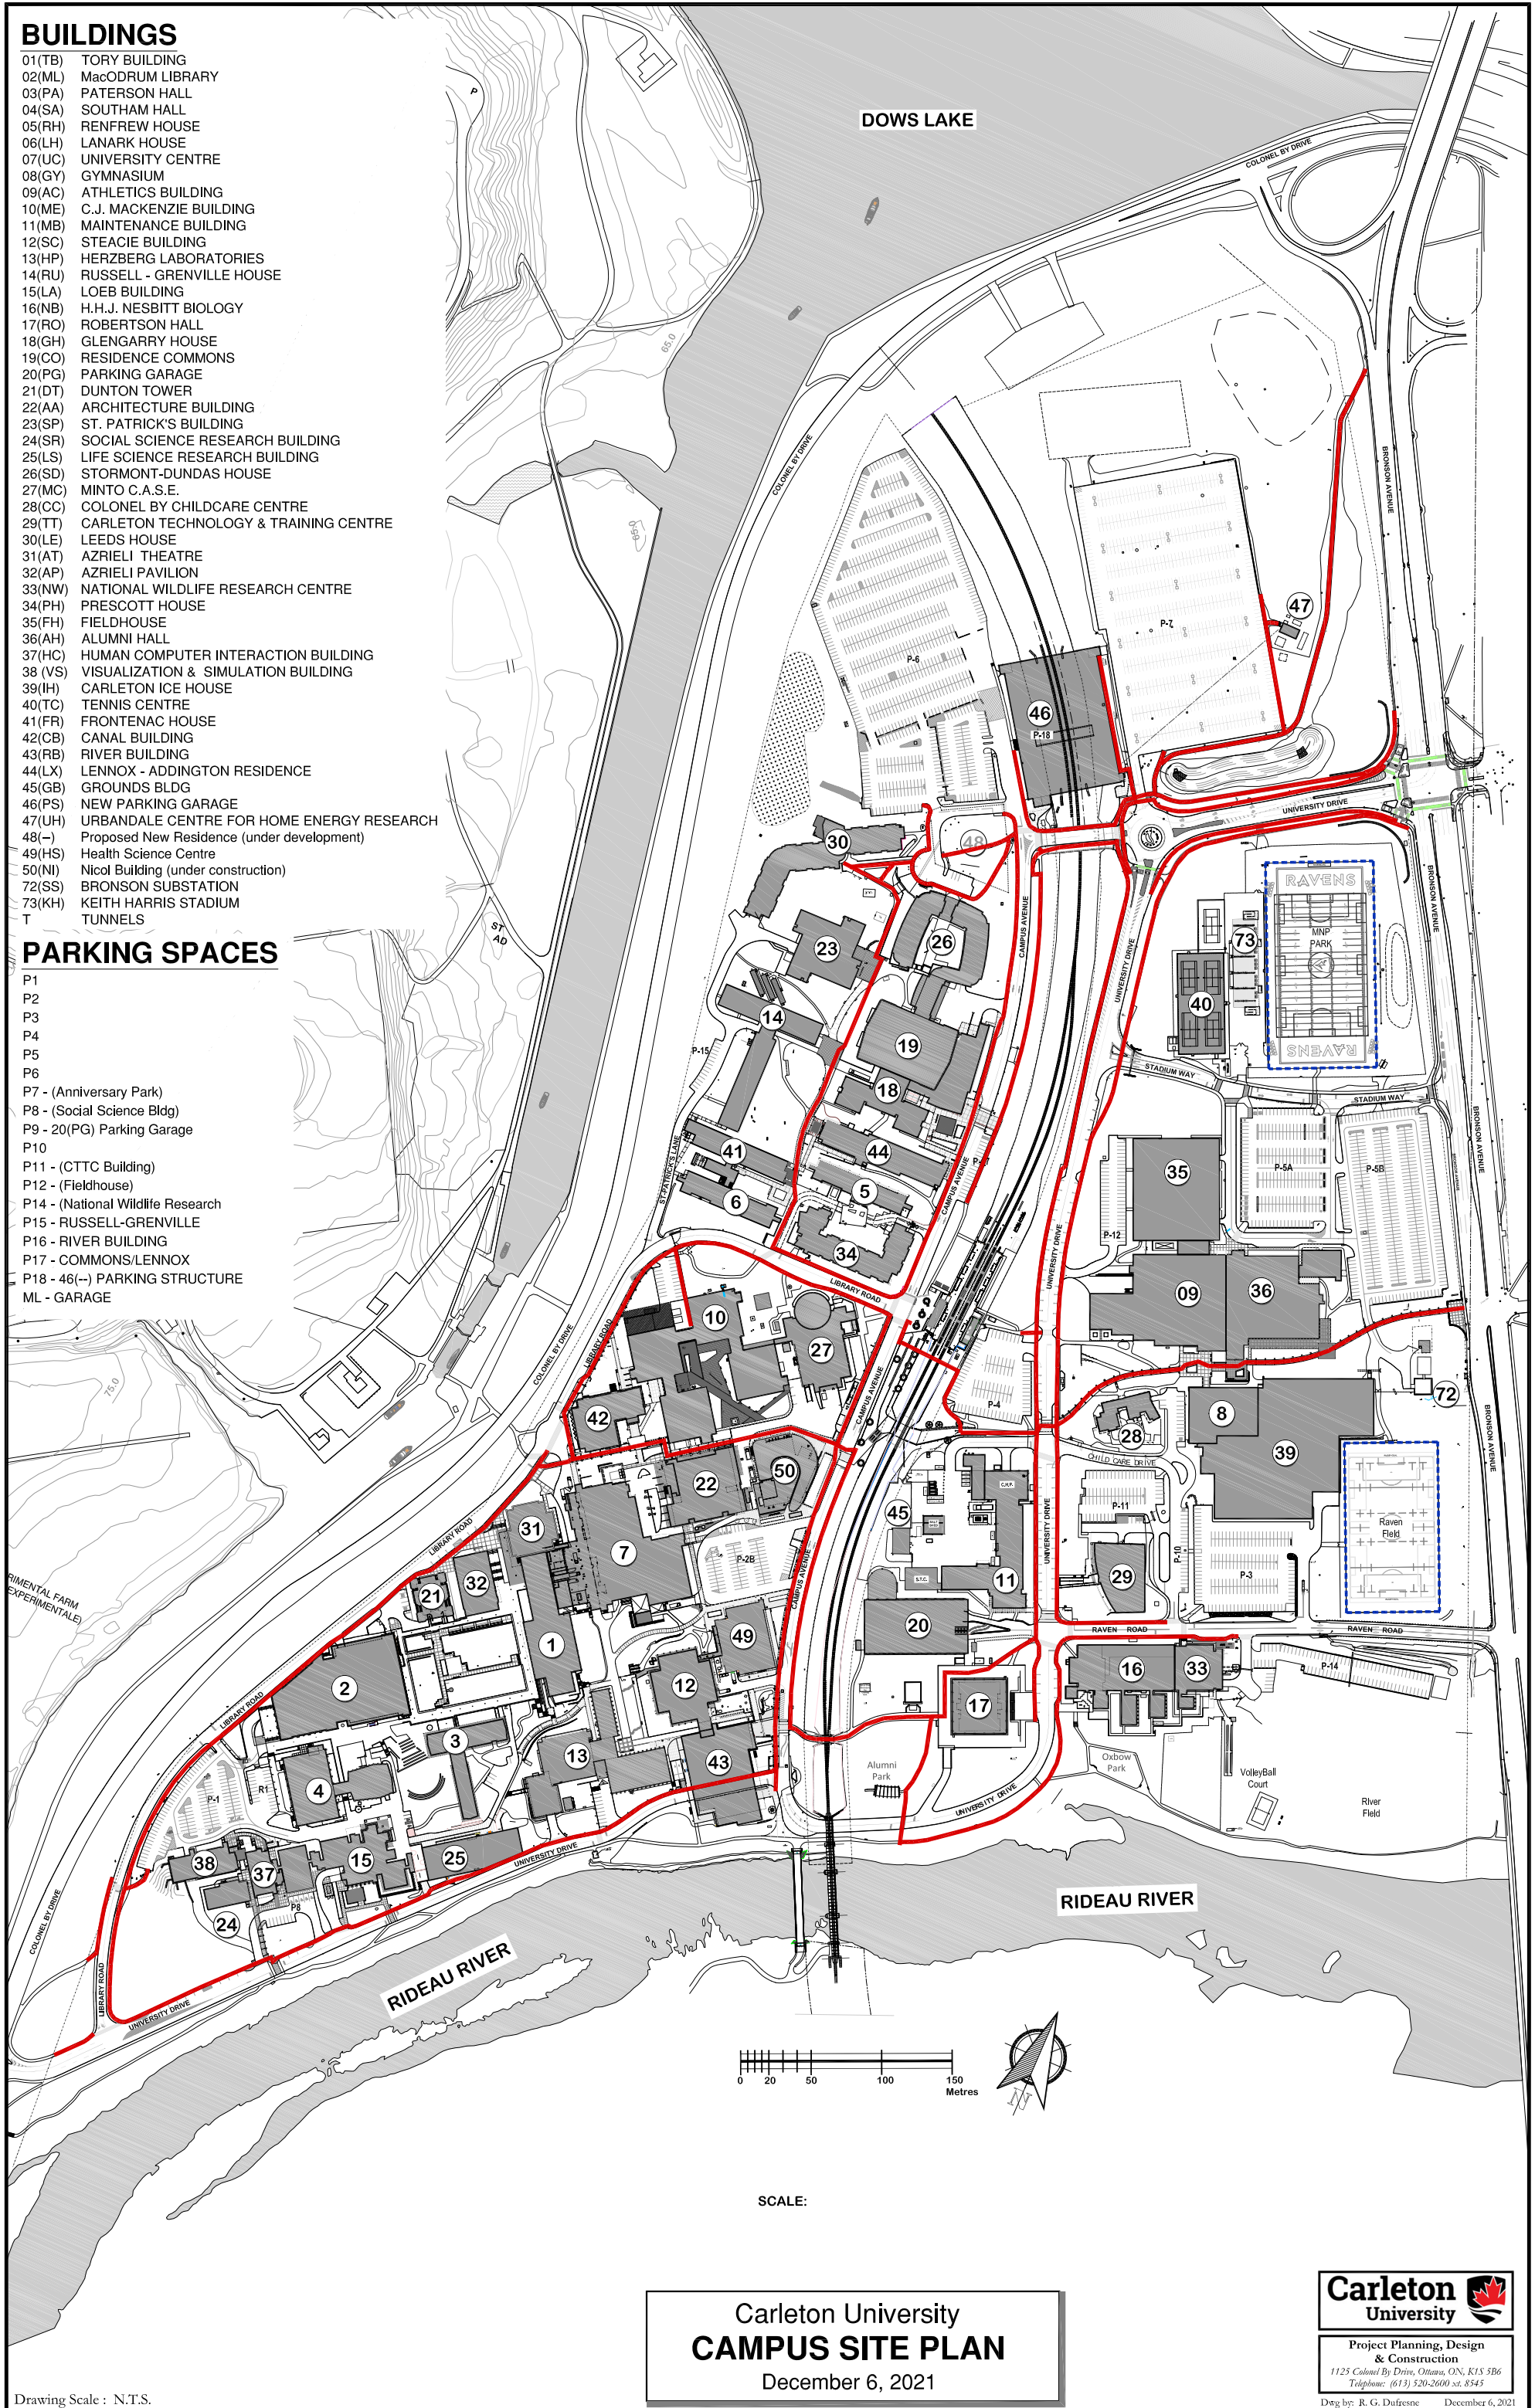

SCALE:

Carleton University  
**CAMPUS SITE PLAN**  
 December 6, 2021



Project Planning, Design & Construction  
 1125 Colonel By Drive, Ottawa, ON, K1S 5B6  
 Telephone: (613) 520-2600 ext. 8345

Drawing Scale : N.T.S.

Drawn by: R. G. Dufresne December 6, 2021