


Area in green is cleaned
and disinfected by C&W

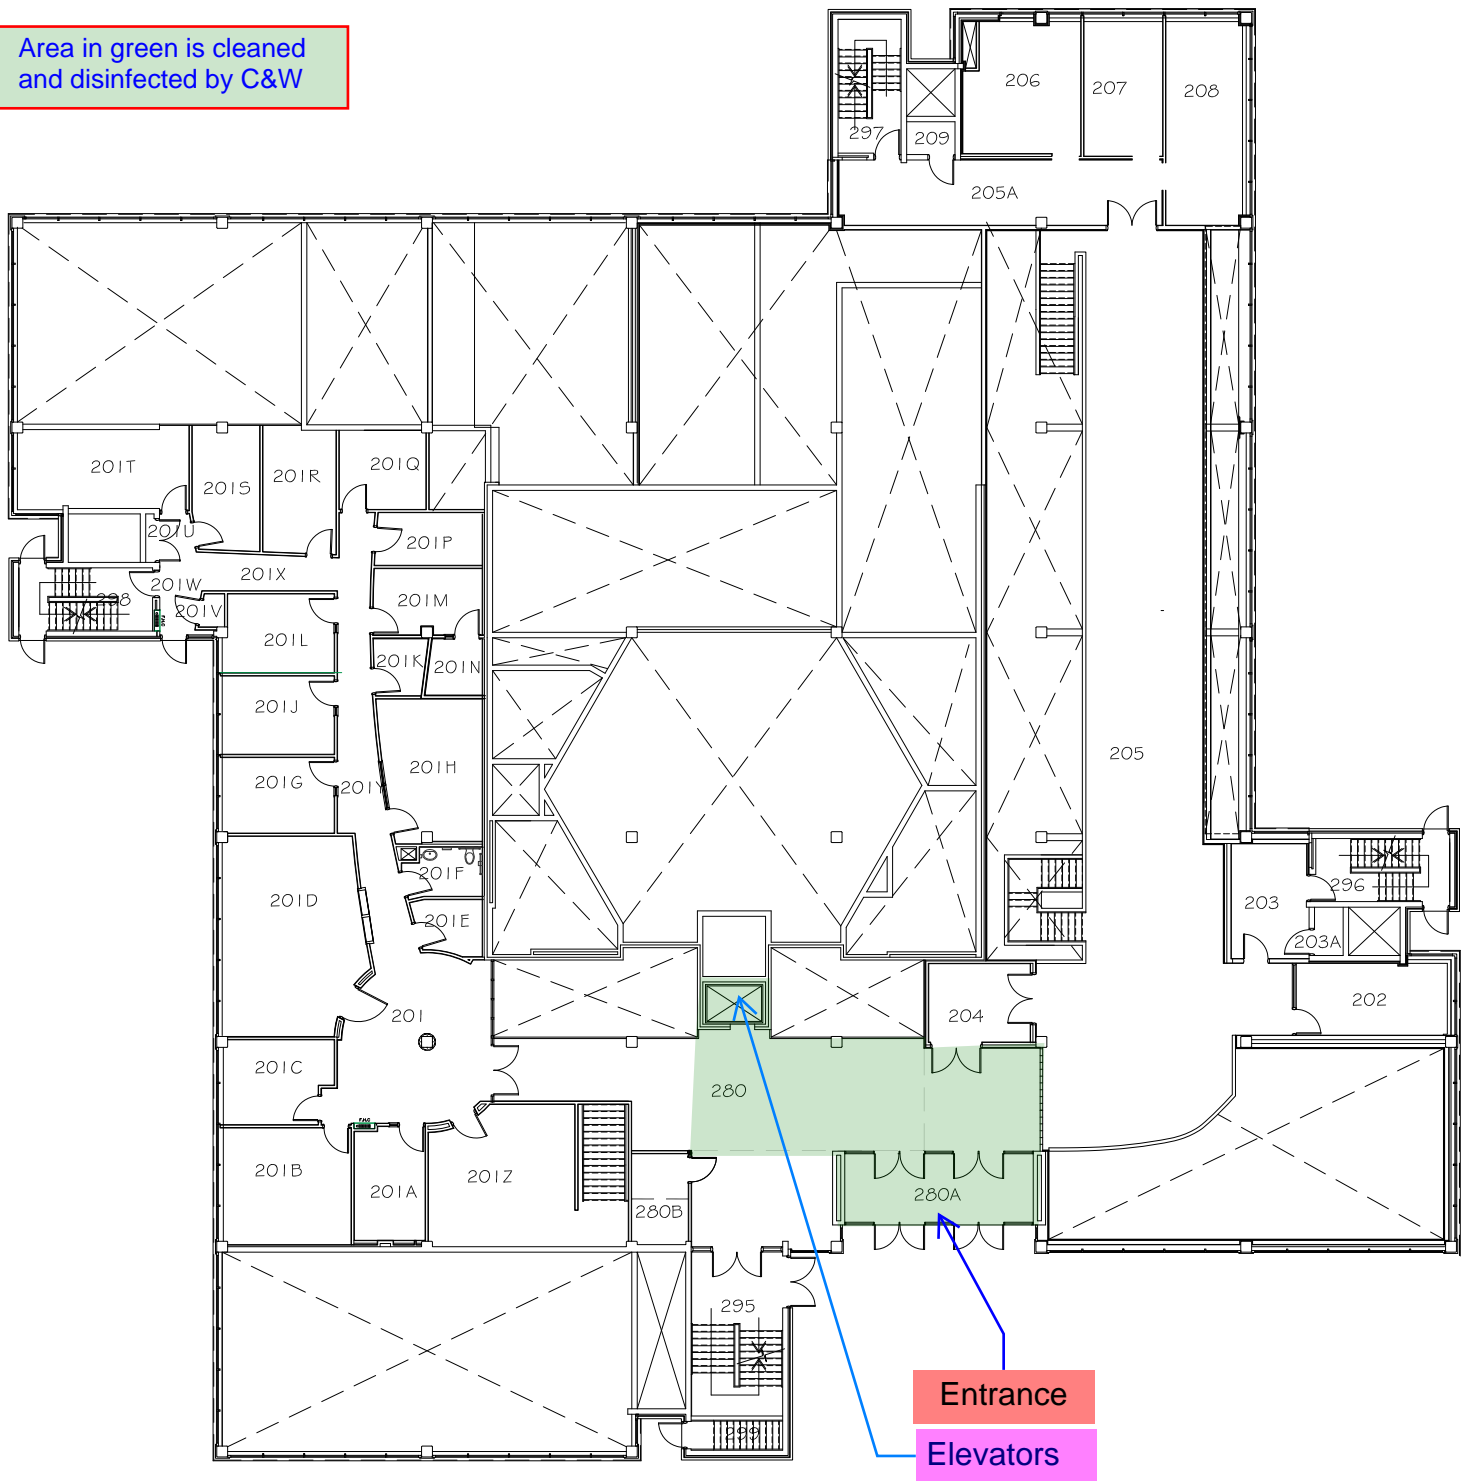

SCALE : 0 1 2 3 4 5 10 METERS
SCALE : (IMPERIAL)
0 5' 10' 15' 25'-0"



ST-PATRICK'S BUILDING LEVEL 2

APRIL 07, 2009

FILE: 23(SP)-LV2.DWG



Facilities Engineering &
Construction

Prepared by : Raymond G. Dufresne (CAD)