


EFFECTIVE FROM DECEMBER 2011
TO MARCH 2012

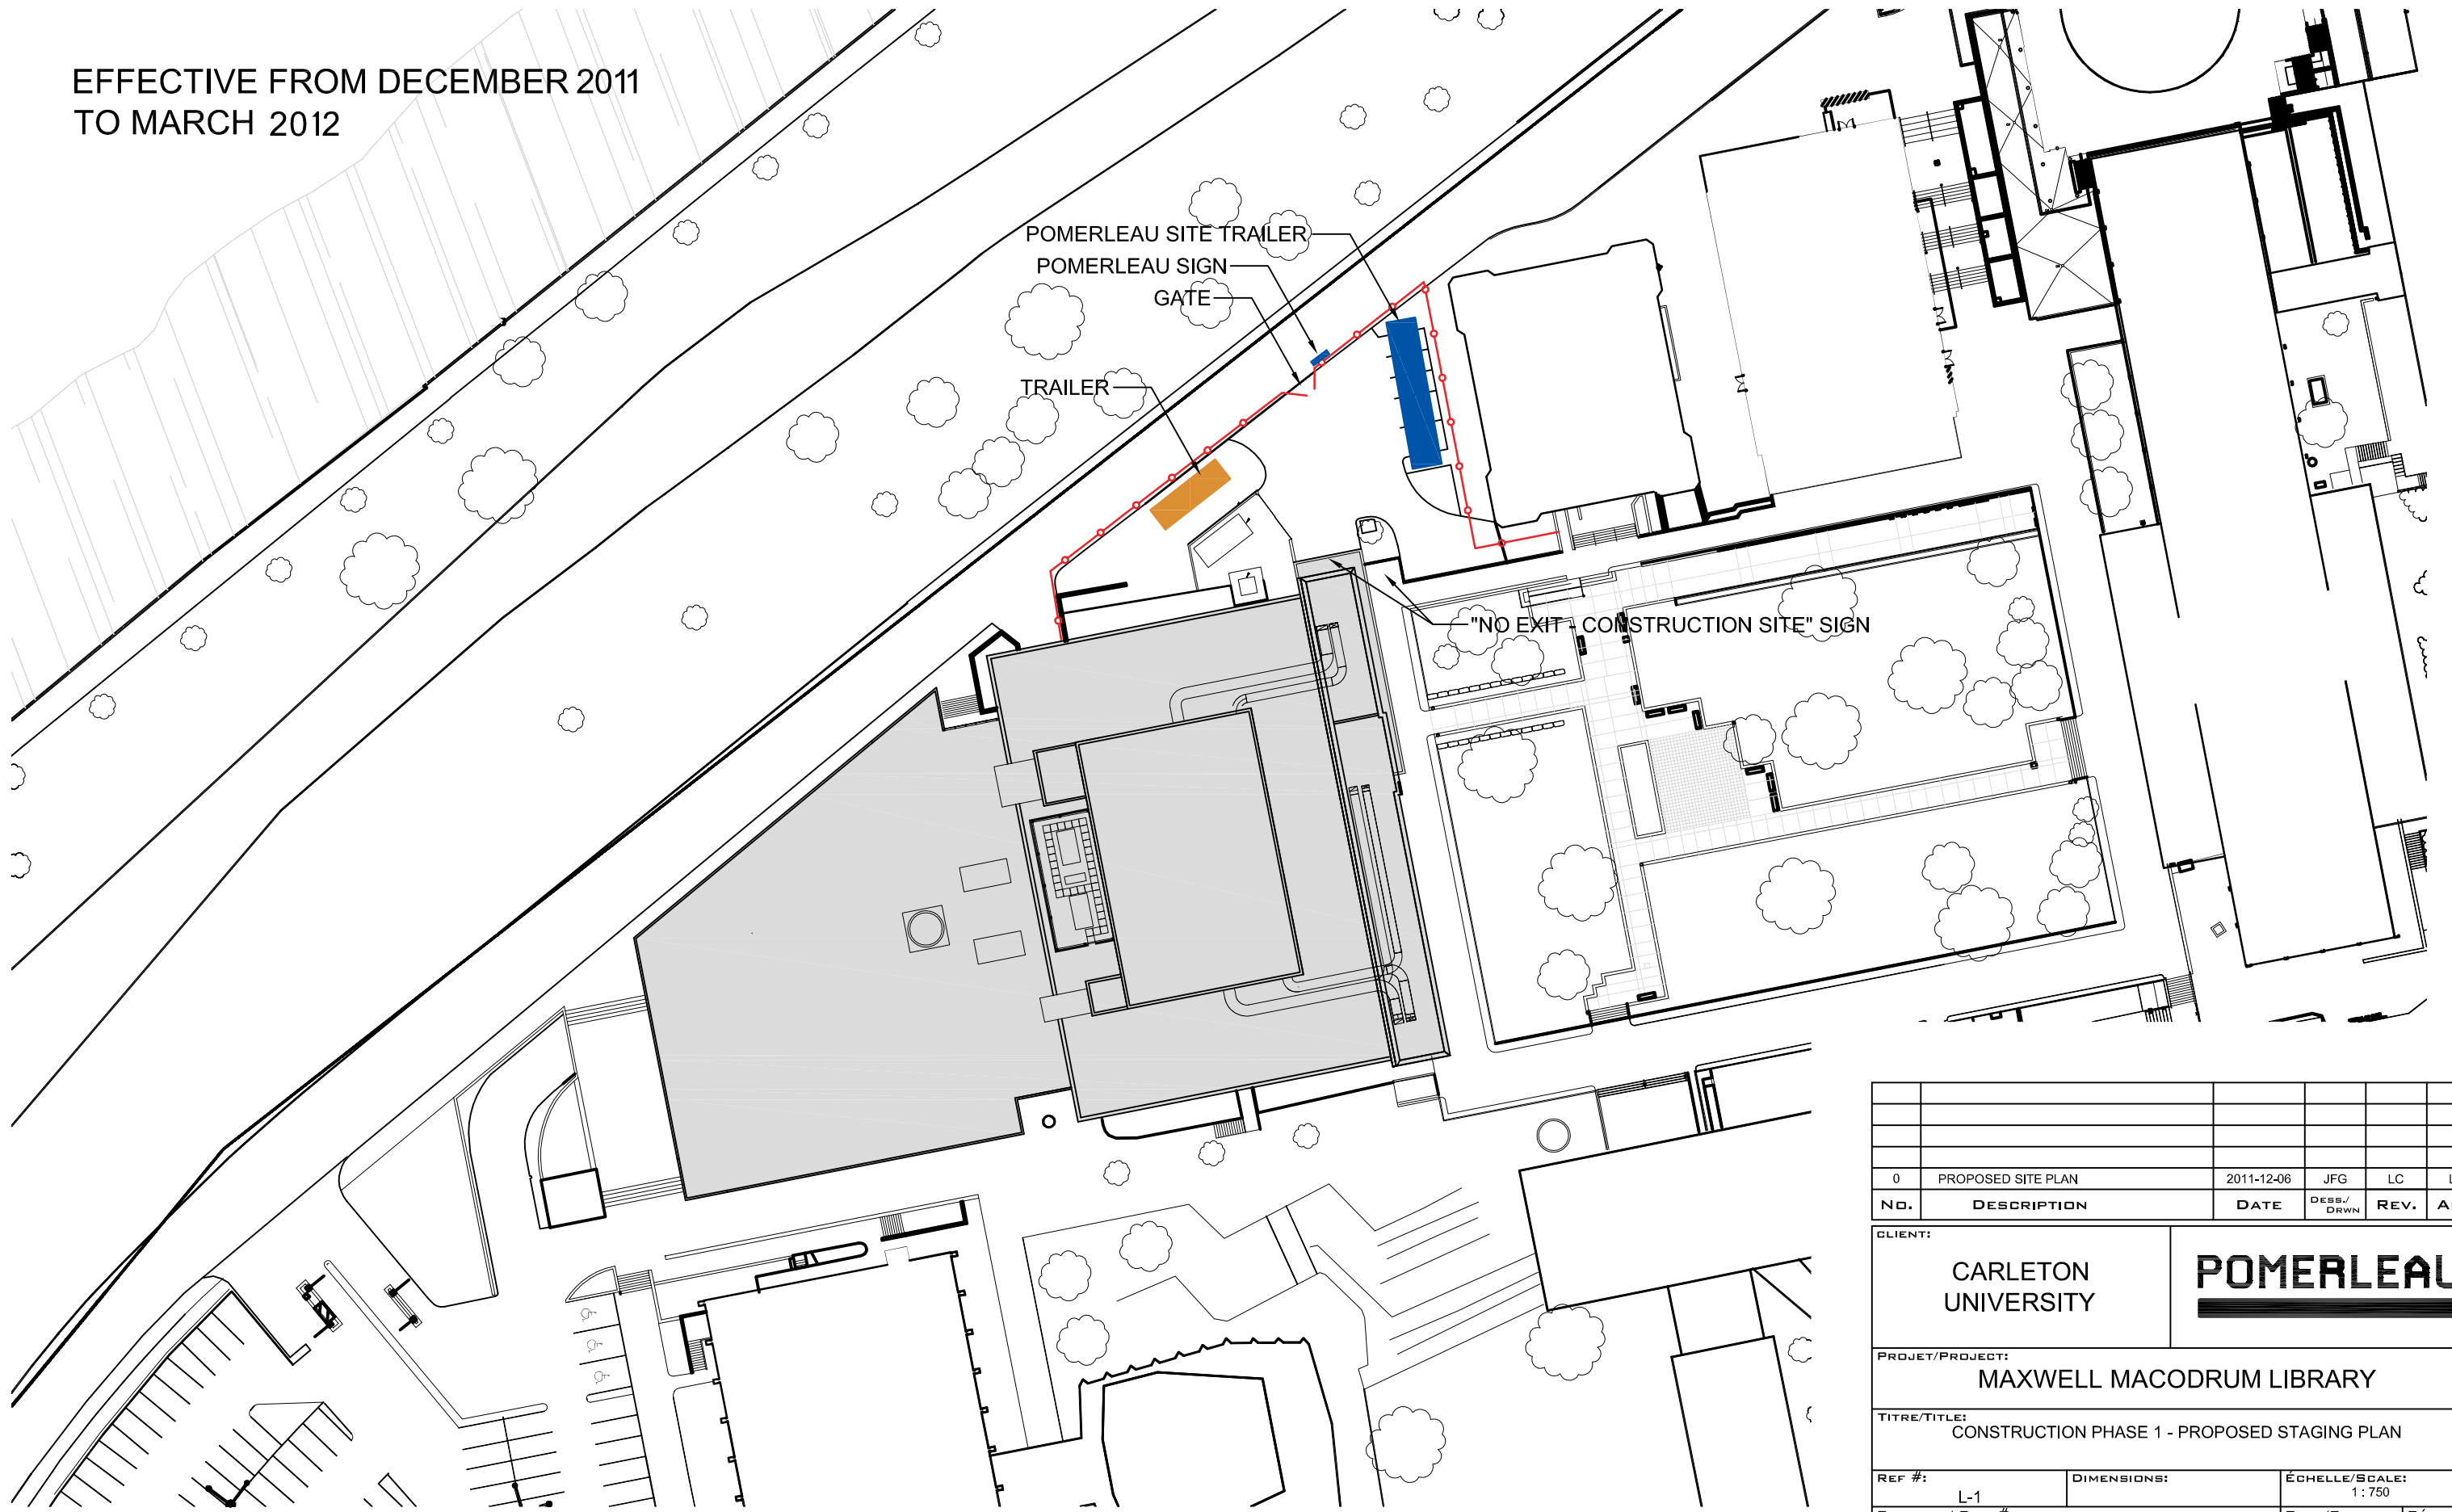

0	PROPOSED SITE PLAN	2011-12-06	JFG	LC	LC
NO.	DESCRIPTION	DATE	DESS./DRWN	REV.	APP.
CLIENT:					
CARLETON UNIVERSITY			POMERLEAU		
PROJET/PROJECT:					
MAXWELL MACODRUM LIBRARY					
TITRE/TITLE:					
CONSTRUCTION PHASE 1 - PROPOSED STAGING PLAN					
REF #:	L-1	DIMENSIONS:		ÉCHELLE/SCALE:	
PLAN NO / DWG #:	POM-SP-01			1 : 750	
			PAGE/SHEET	RÉVISION	
			1 / 2	0	