


EFFECTIVE FROM MARCH 2012 TO  
MARCH 2013

- LEGEND**
- CONSTRUCTION ACCESS
  - CRANE AREA
  - NO PARKING AREA
  - PARKING AREA
  - STORAGE AREA
  - TRAILERS

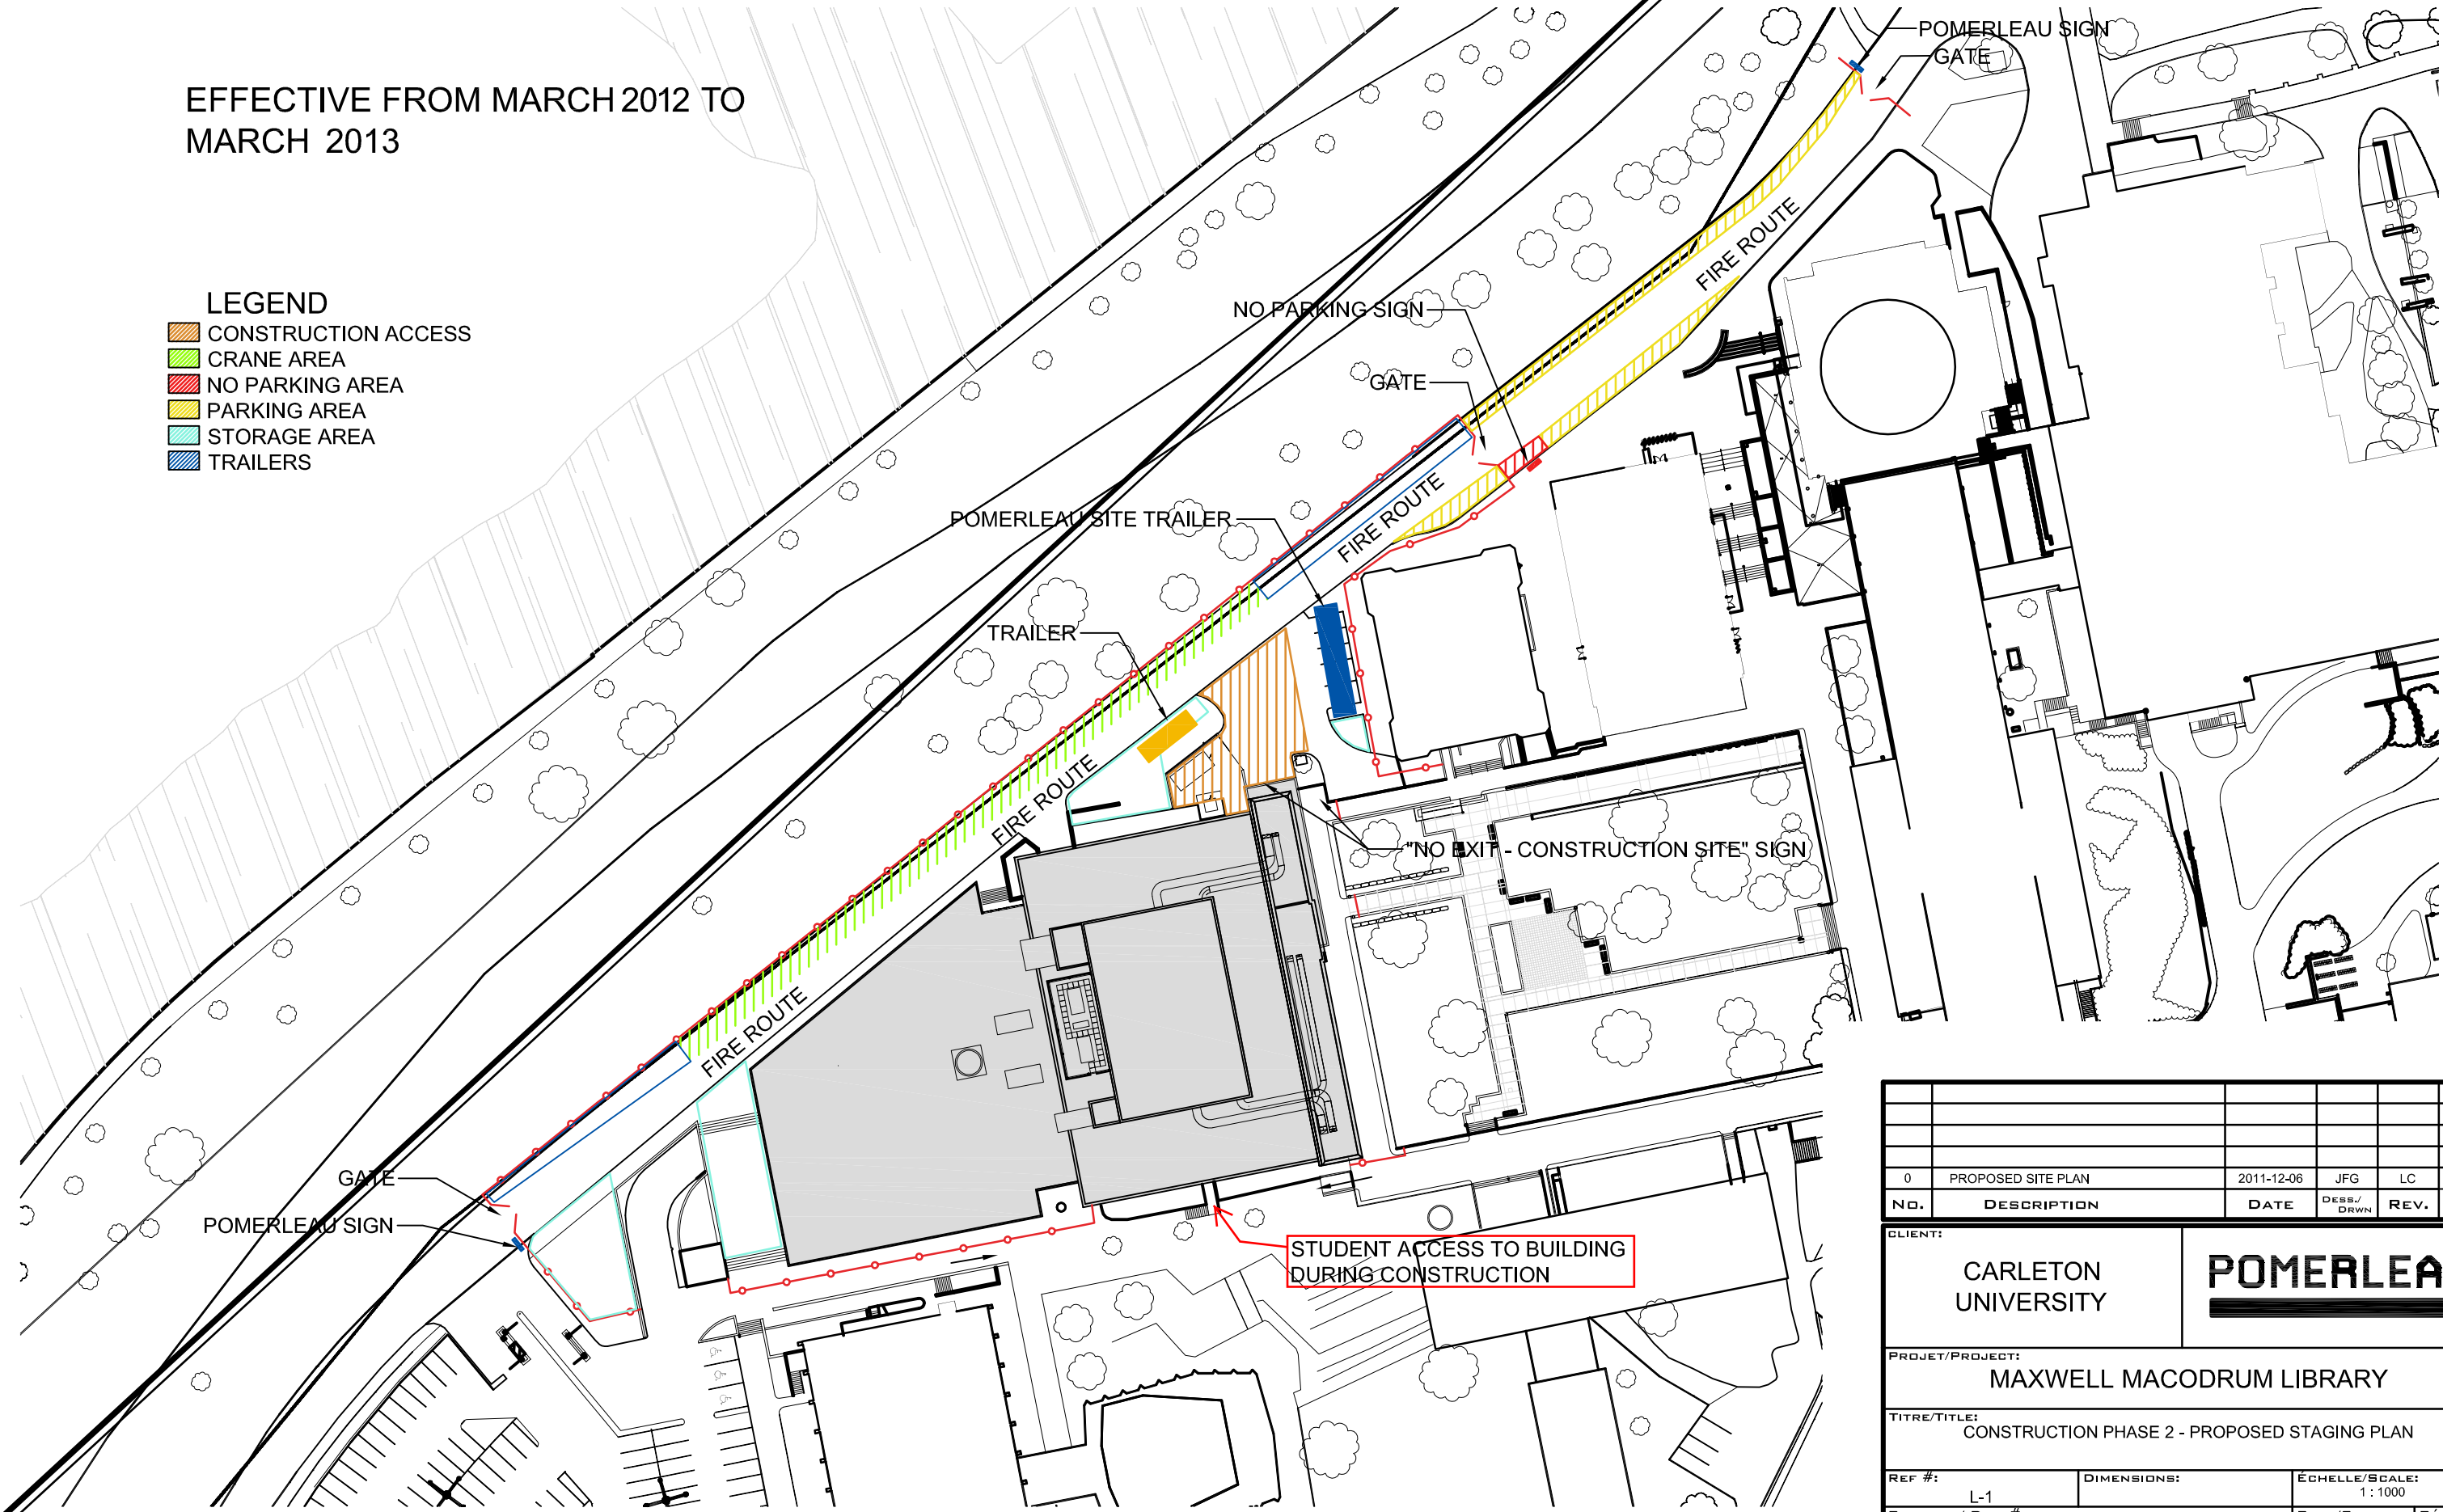

0	PROPOSED SITE PLAN	2011-12-06	JFG	LC	LC
NO.	DESCRIPTION	DATE	DESS./ DRWN	REV.	APP.
CLIENT:					
CARLETON UNIVERSITY			<b>POMERLEAU</b>		
PROJET/PROJECT:					
MAXWELL MACODRUM LIBRARY					
TITRE/TITLE:					
CONSTRUCTION PHASE 2 - PROPOSED STAGING PLAN					
REF #:	L-1	DIMENSIONS:		ÉCHELLE/SCALE:	
PLAN NO / DWG #:	POM-SP-02			1 : 1000	
				PAGE/SHEET	RÉVISION
				2 / 2	0