



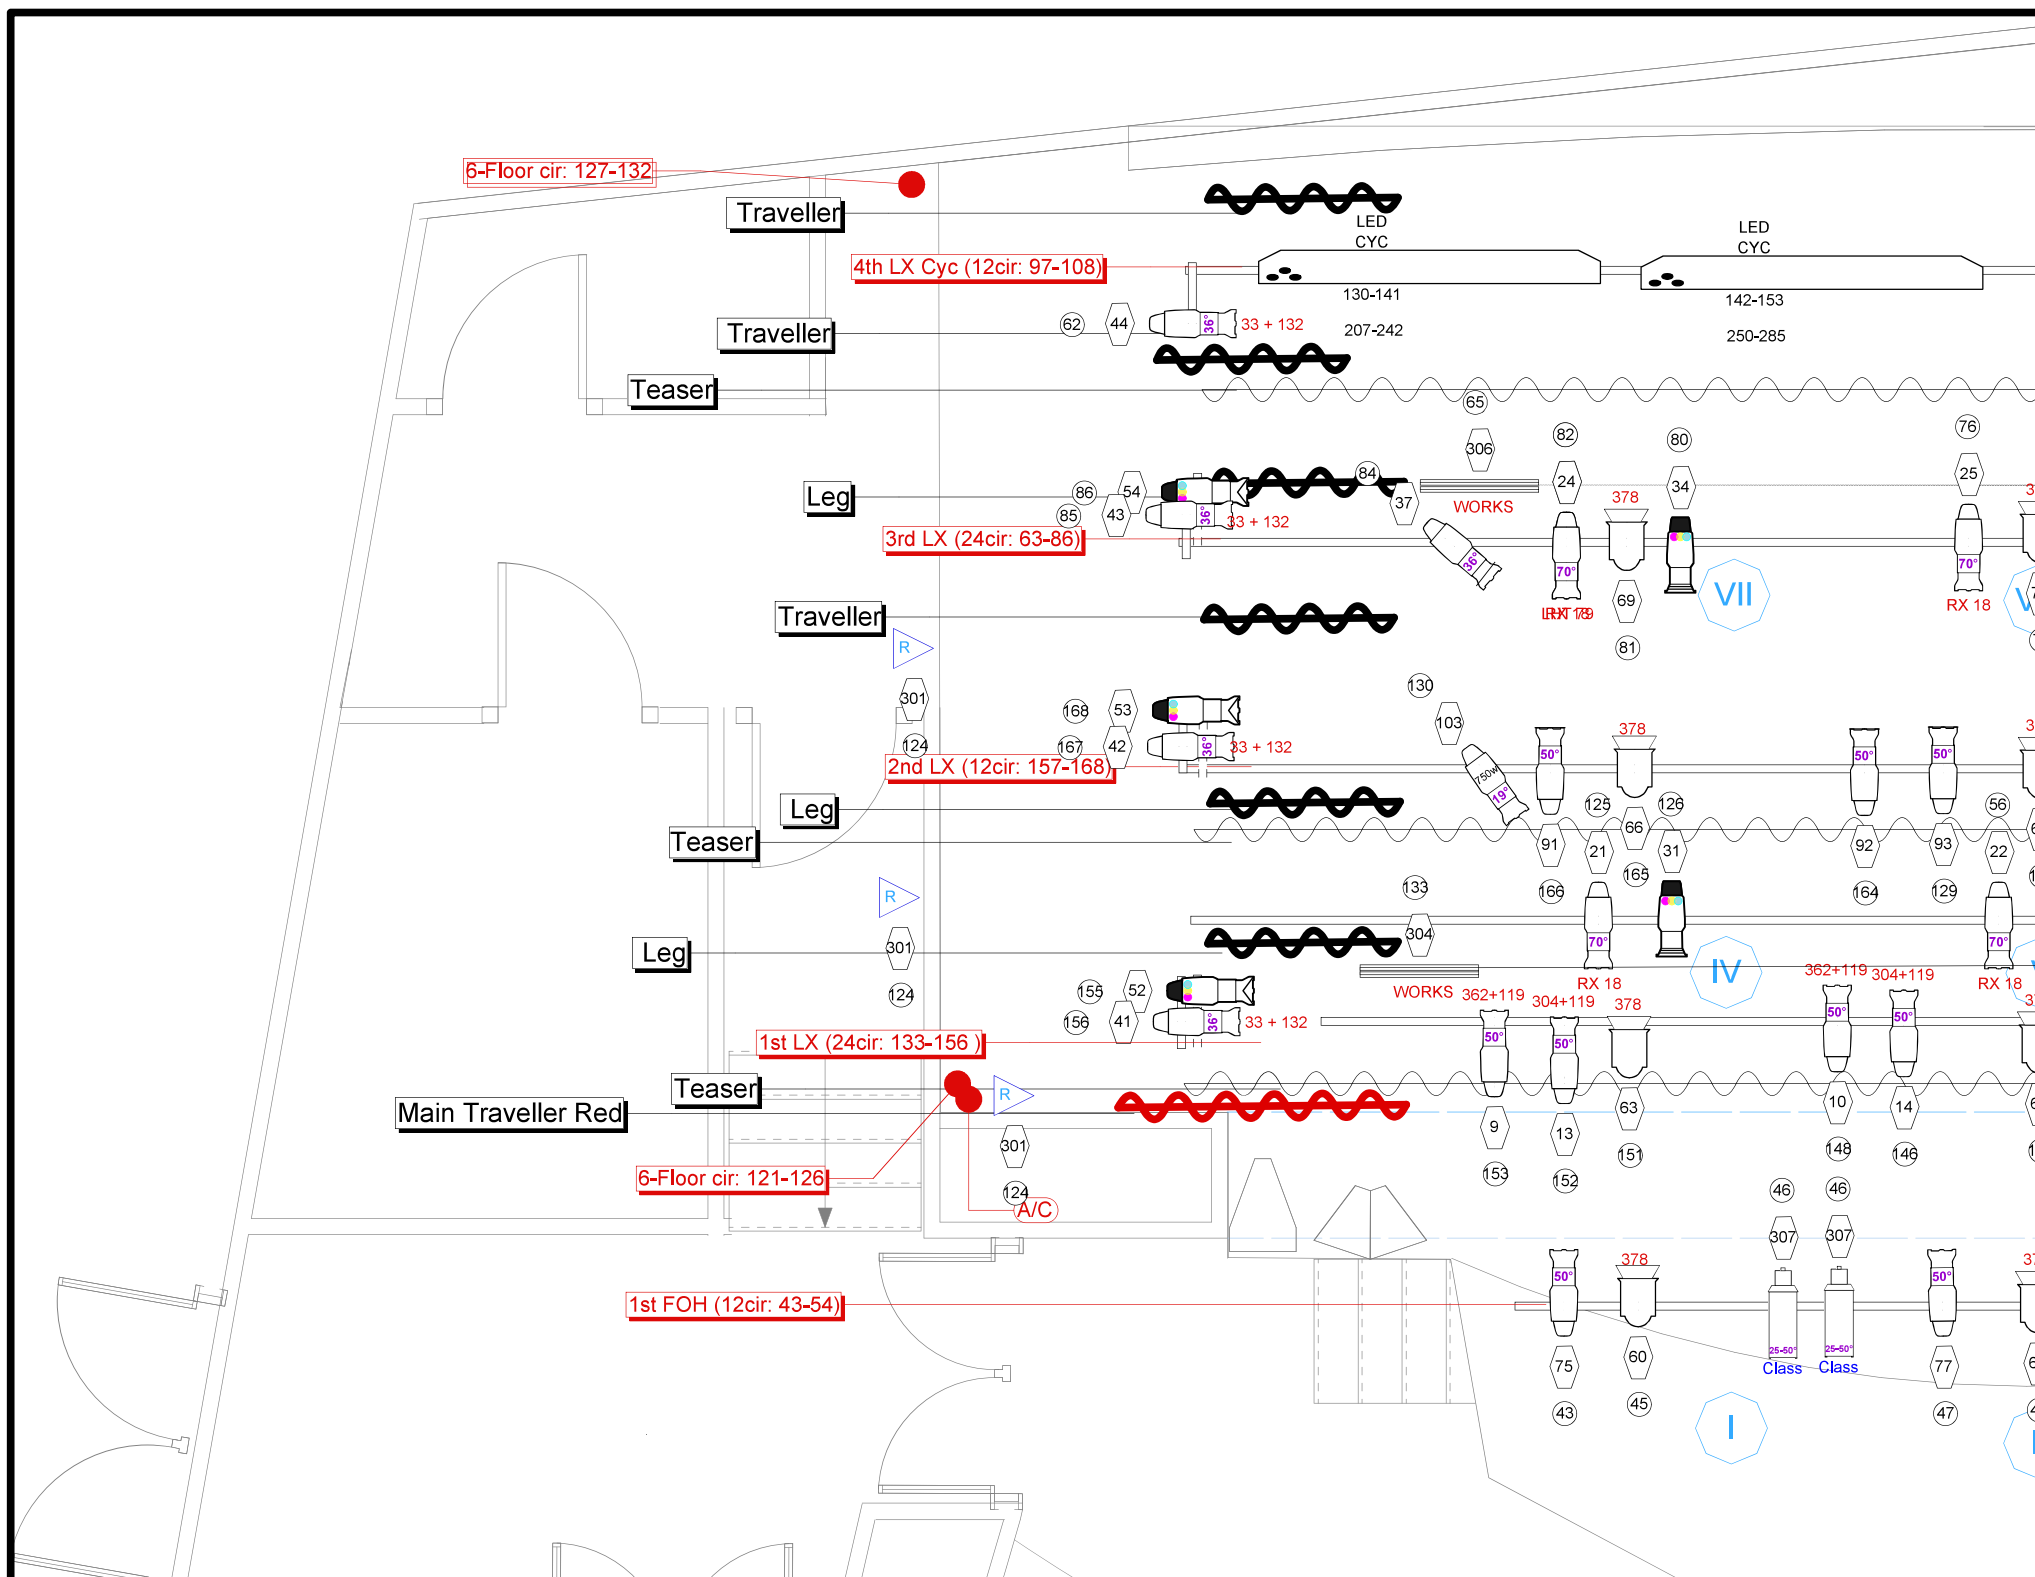

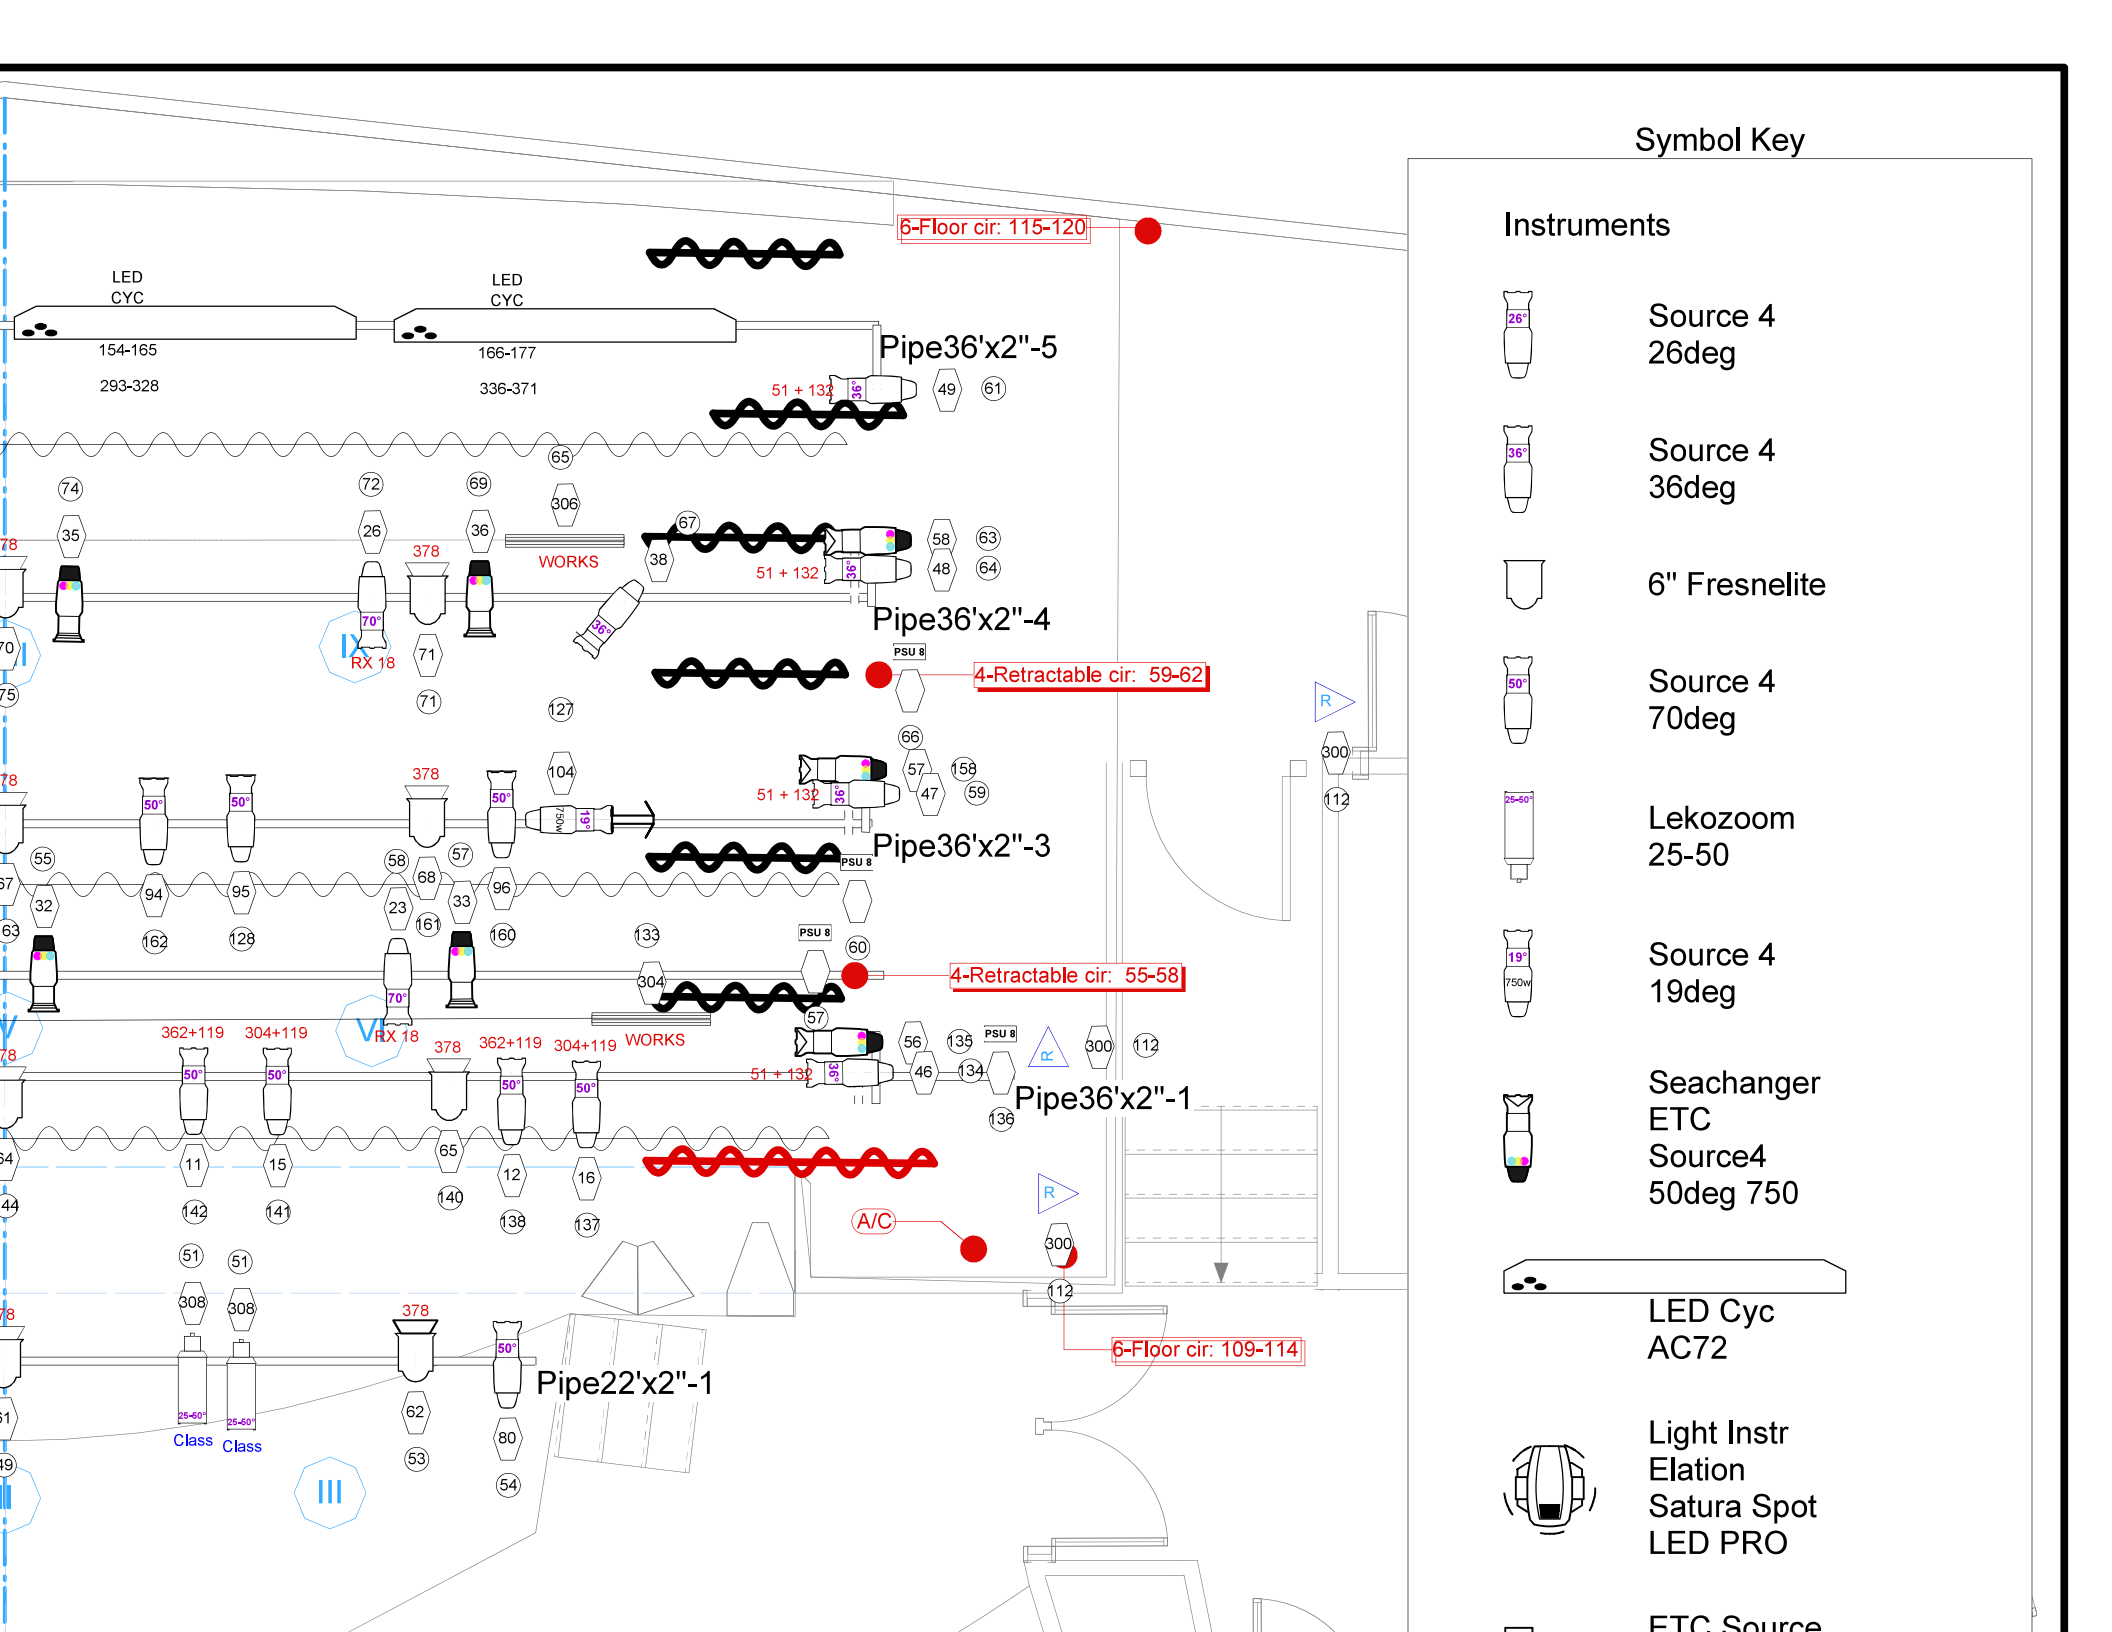

2nd FOH (20cir>23-42)


3rd FOH (22cir>1-22)

Carleton University - Kailash Mital Theatre

Scale: 1/4" = 1'

Date: 2025 - 10 - 01

Please consult with Production Coordinator for any changes

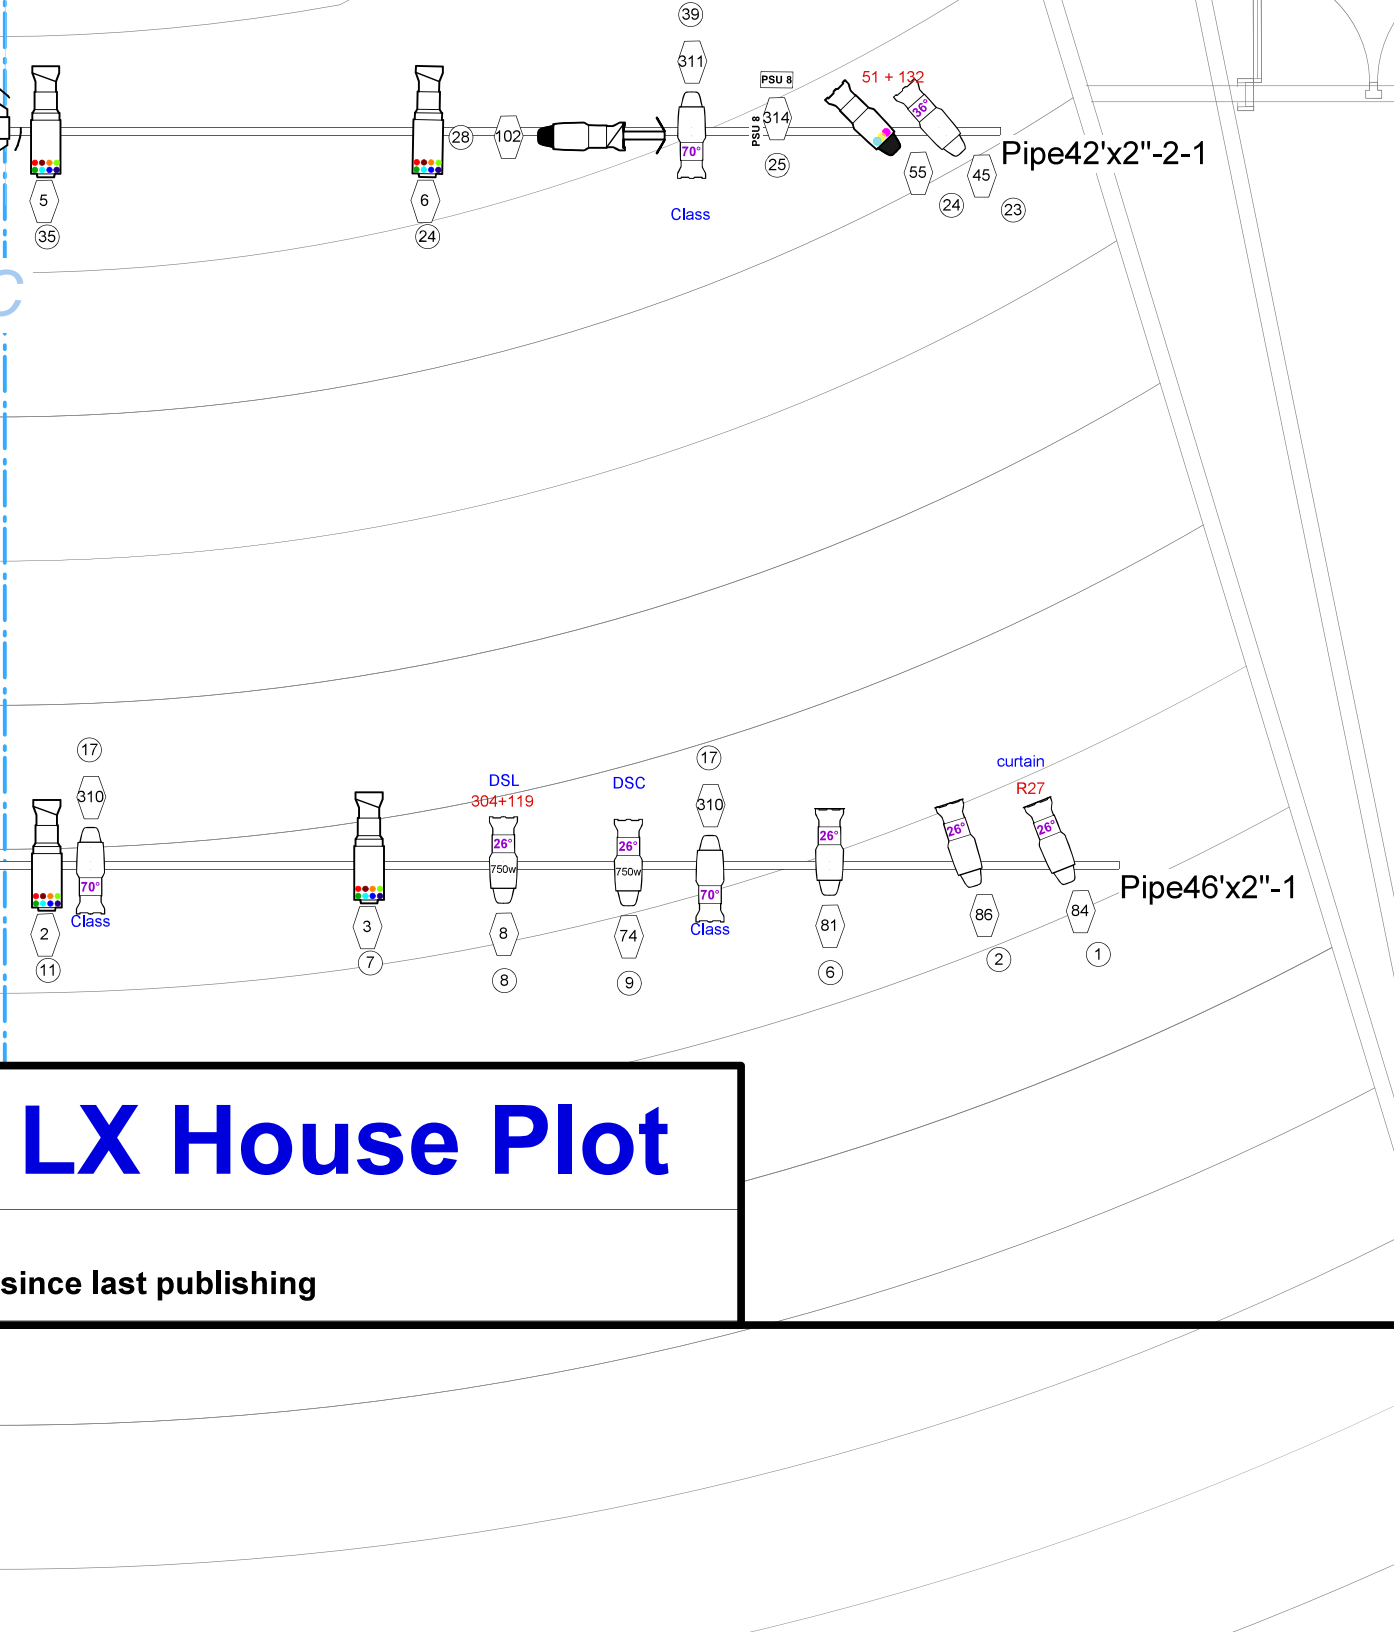

ETC Source
 4 LED Series
 3 Lustr X8
 26°

Accessories



I-Cue



7.5in 4 Leaf
 Barn Door

Conventional

Focus
 Color
 Channel
 Dimmer

LED/ Mover

Focus
 Channel
 Dimmer

LED CYC

Color
 Focus
 Channel
 Dimmer

LX House Plot

since last publishing